





Bebauungsplan
"Max-Caspar-Straße" - Planteil 1 (West)
rk. 17.09.1971

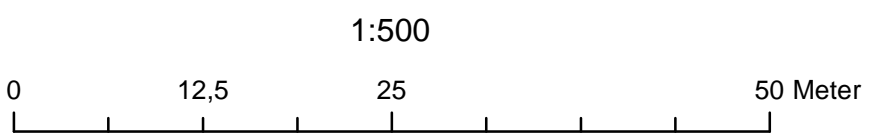

Bebauungsplan
 "Max-Caspar-Straße" - Planteil 2 (Ost)
 rk. 17.09.1971

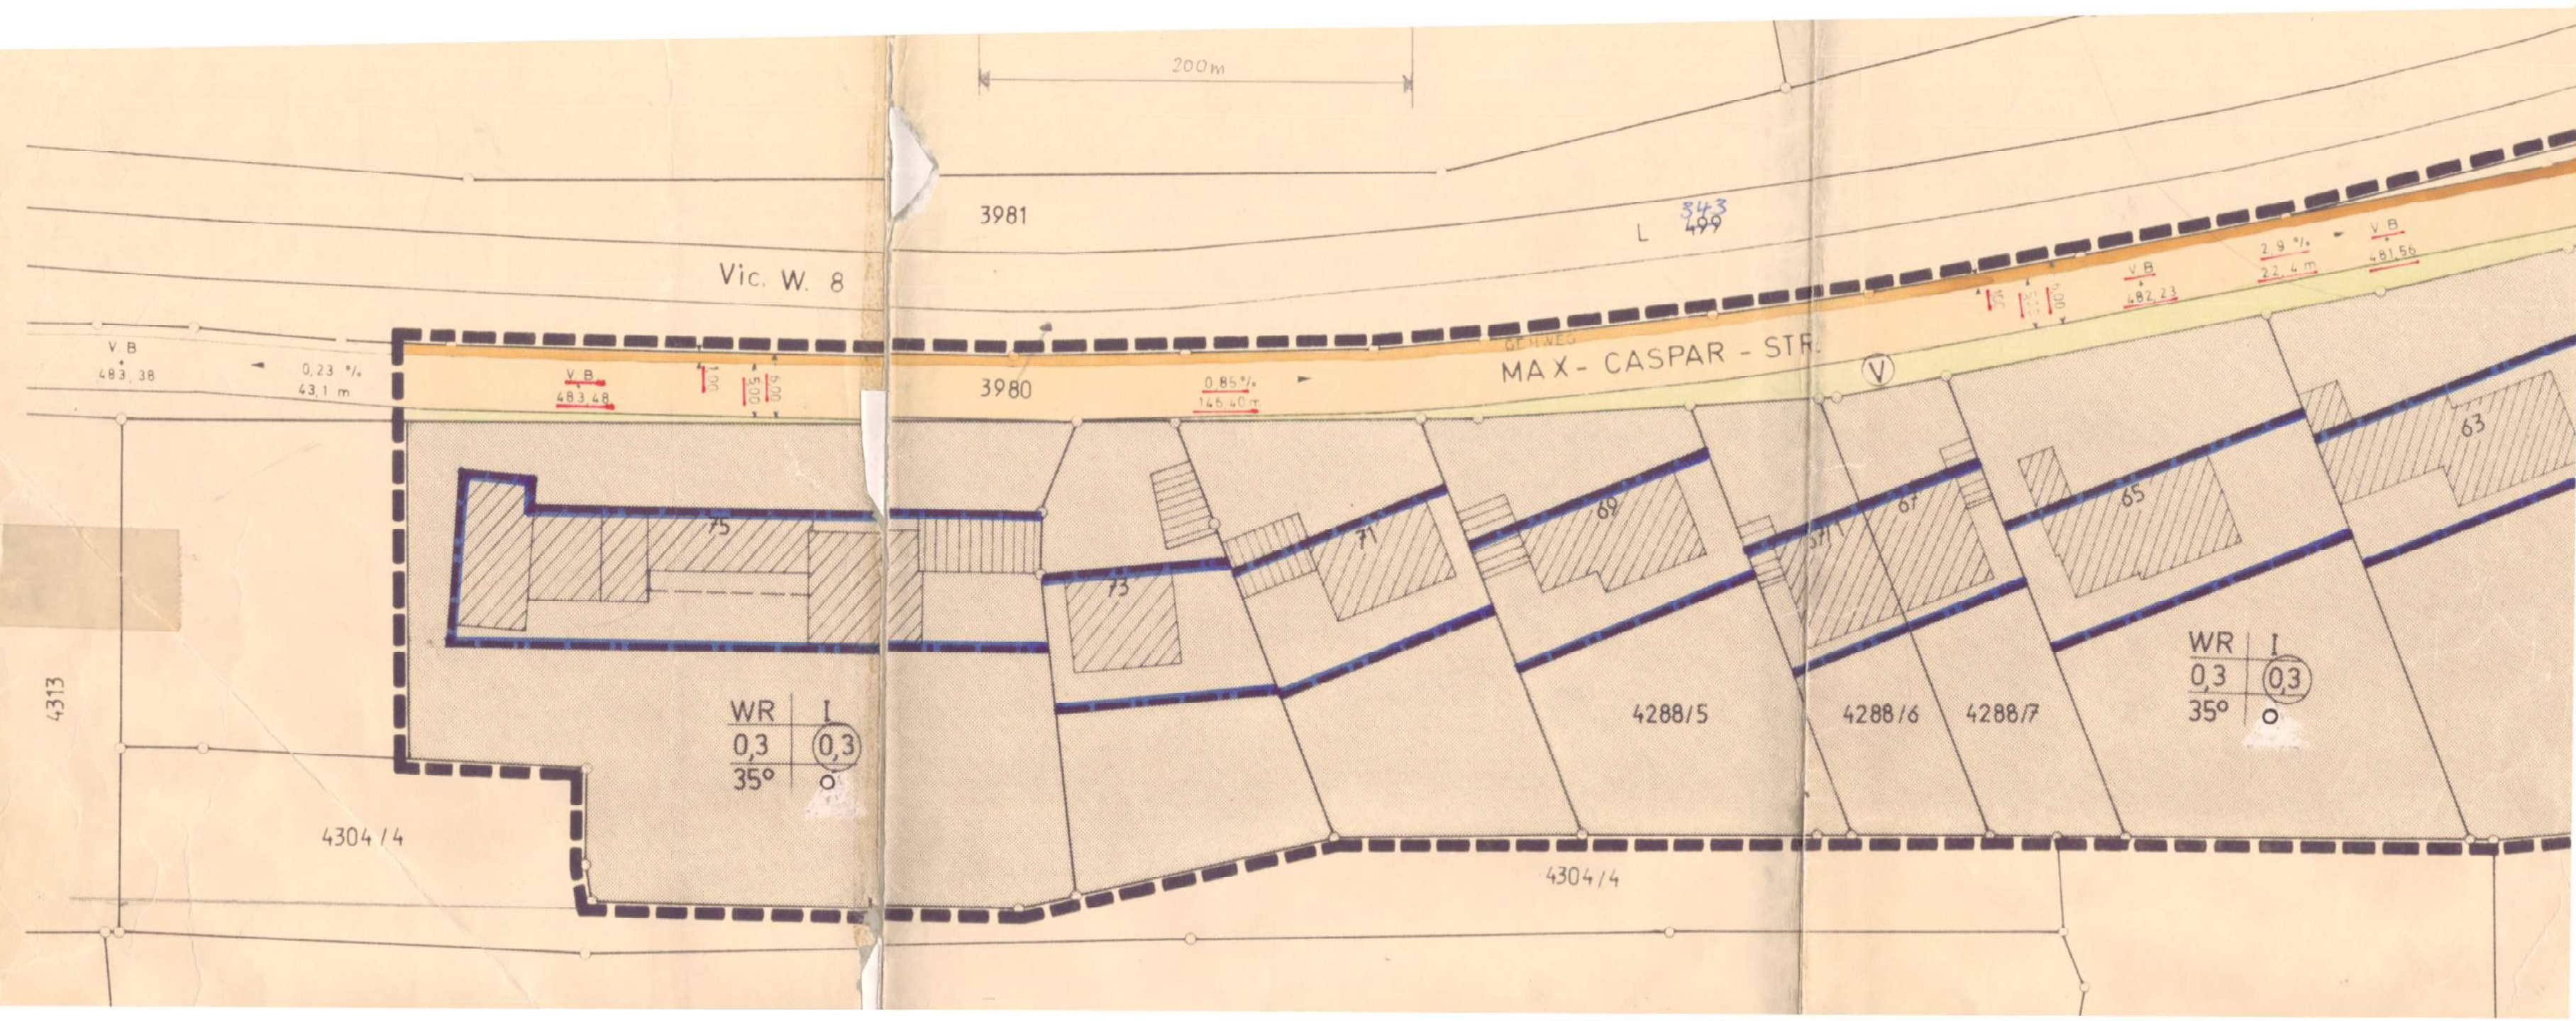

3974/1

Vic. W. 8

MAX-CASPAR - STRASSE

V.B. 2.9 ‰ 70.3 m
 22.2 m
 481.56

V.B. 480.21

2.8 ‰
 102.5 m

4304/2

SICHTWINKEL 120 m

L 489

Unüberbaubare Grundstücksfläche
 Bepflanzungen max. 0,8m hoch

4290

65

63

61

59

57

4288/2

WR	I
0,3	(0,3)
25°	o
max. 1W	

Ga

WR	I
0,3	(0,3)
25°	o
max. 1W	

4290/4

53

47

4280/2

53/1

4300

4301/1

55/1

WR	I+IU
0,3	(0,4)
25°	o
max. 2W	

4301/2

4301/3

4295

4294

4308

1:500

4299/1

0 12,5 25 50 Meter