


Bebauungsplan Wiesbrunnen III.

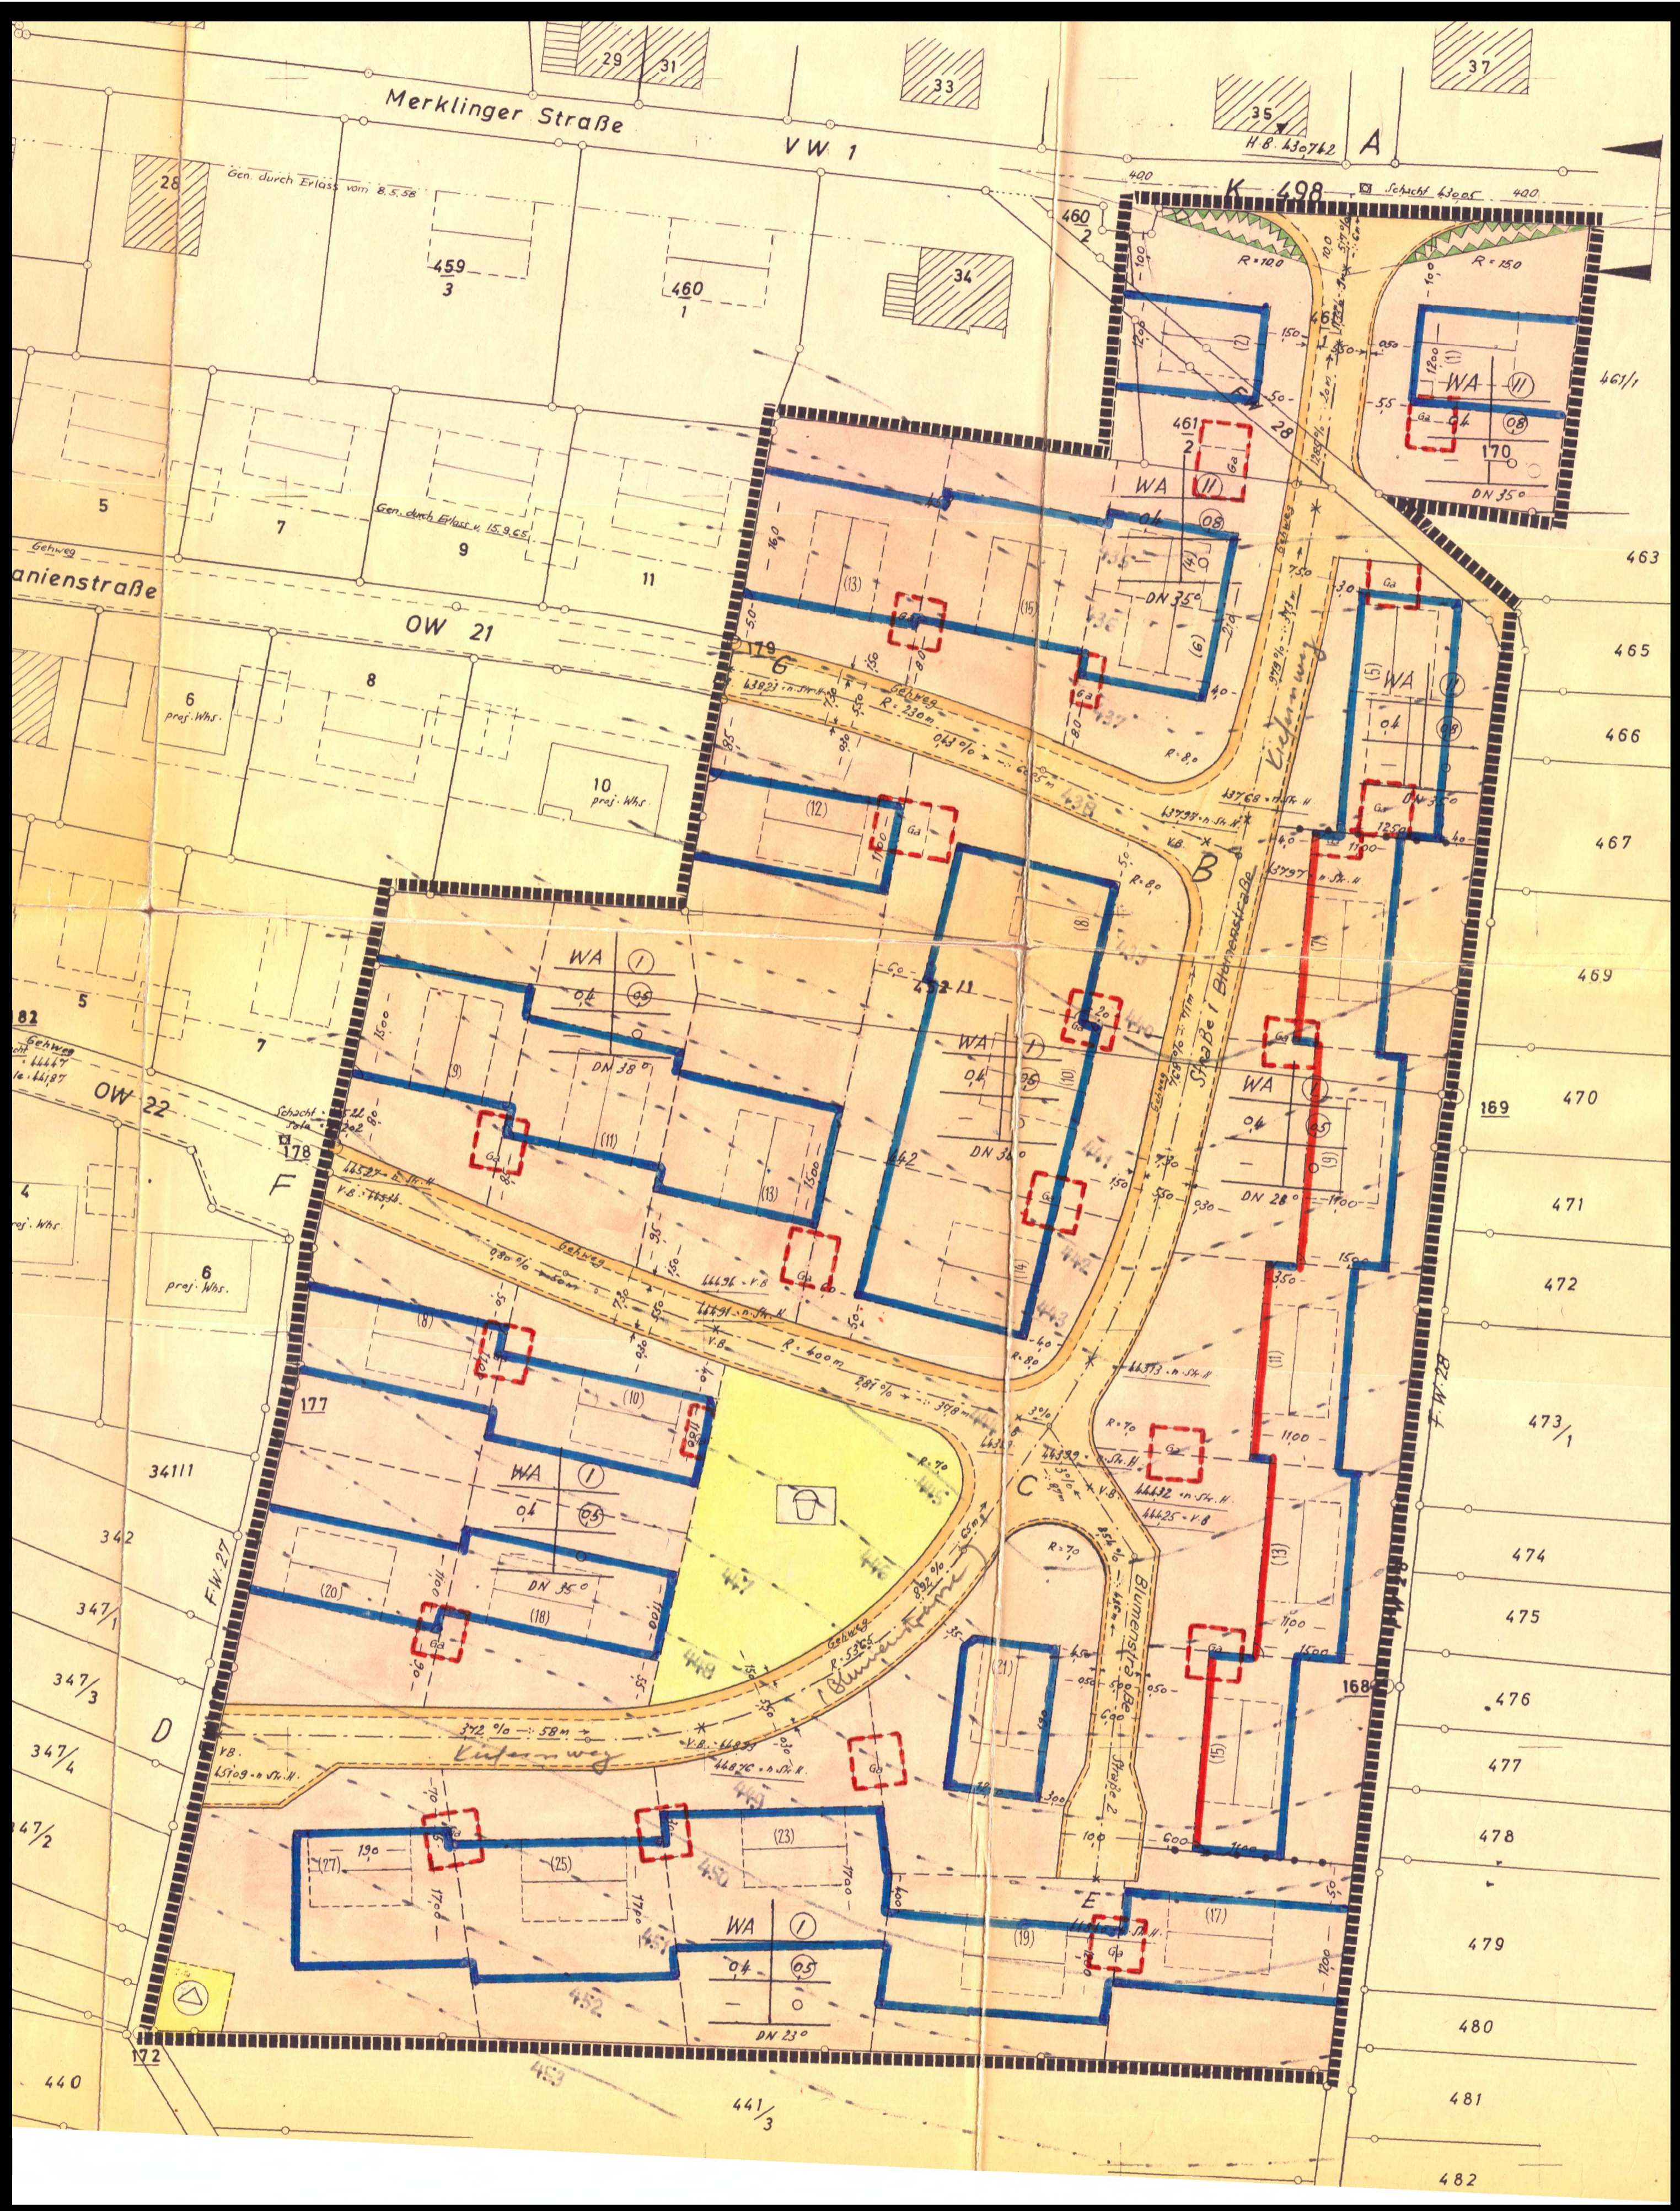

0 12,5 25 50 75 100 Meter 1:500

Rechtskraft ab 26.08.1971

